























# Lindsay Sewer System

## City Limits View

### Legend

-  Sewer Clean Out
  -  Possible Sewer Clean Out
  -  Sewer Man Hole
- Sewer System Line Diameter
-  4 Inch
  -  6 Inch
  -  8 Inch
  -  10 Inch
  -  12 Inch
  -  14 Inch
  -  16 Inch
  -  18 Inch
  -  21 Inch
  -  22 Inch
  -  Railroad
  -  Stream/Canal
  -  State Highway
  -  City Limits
  -  Parcel - Within City Limits
  -  Tulare County
  -  Right of Way

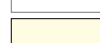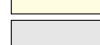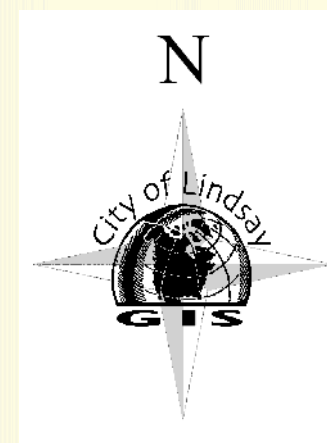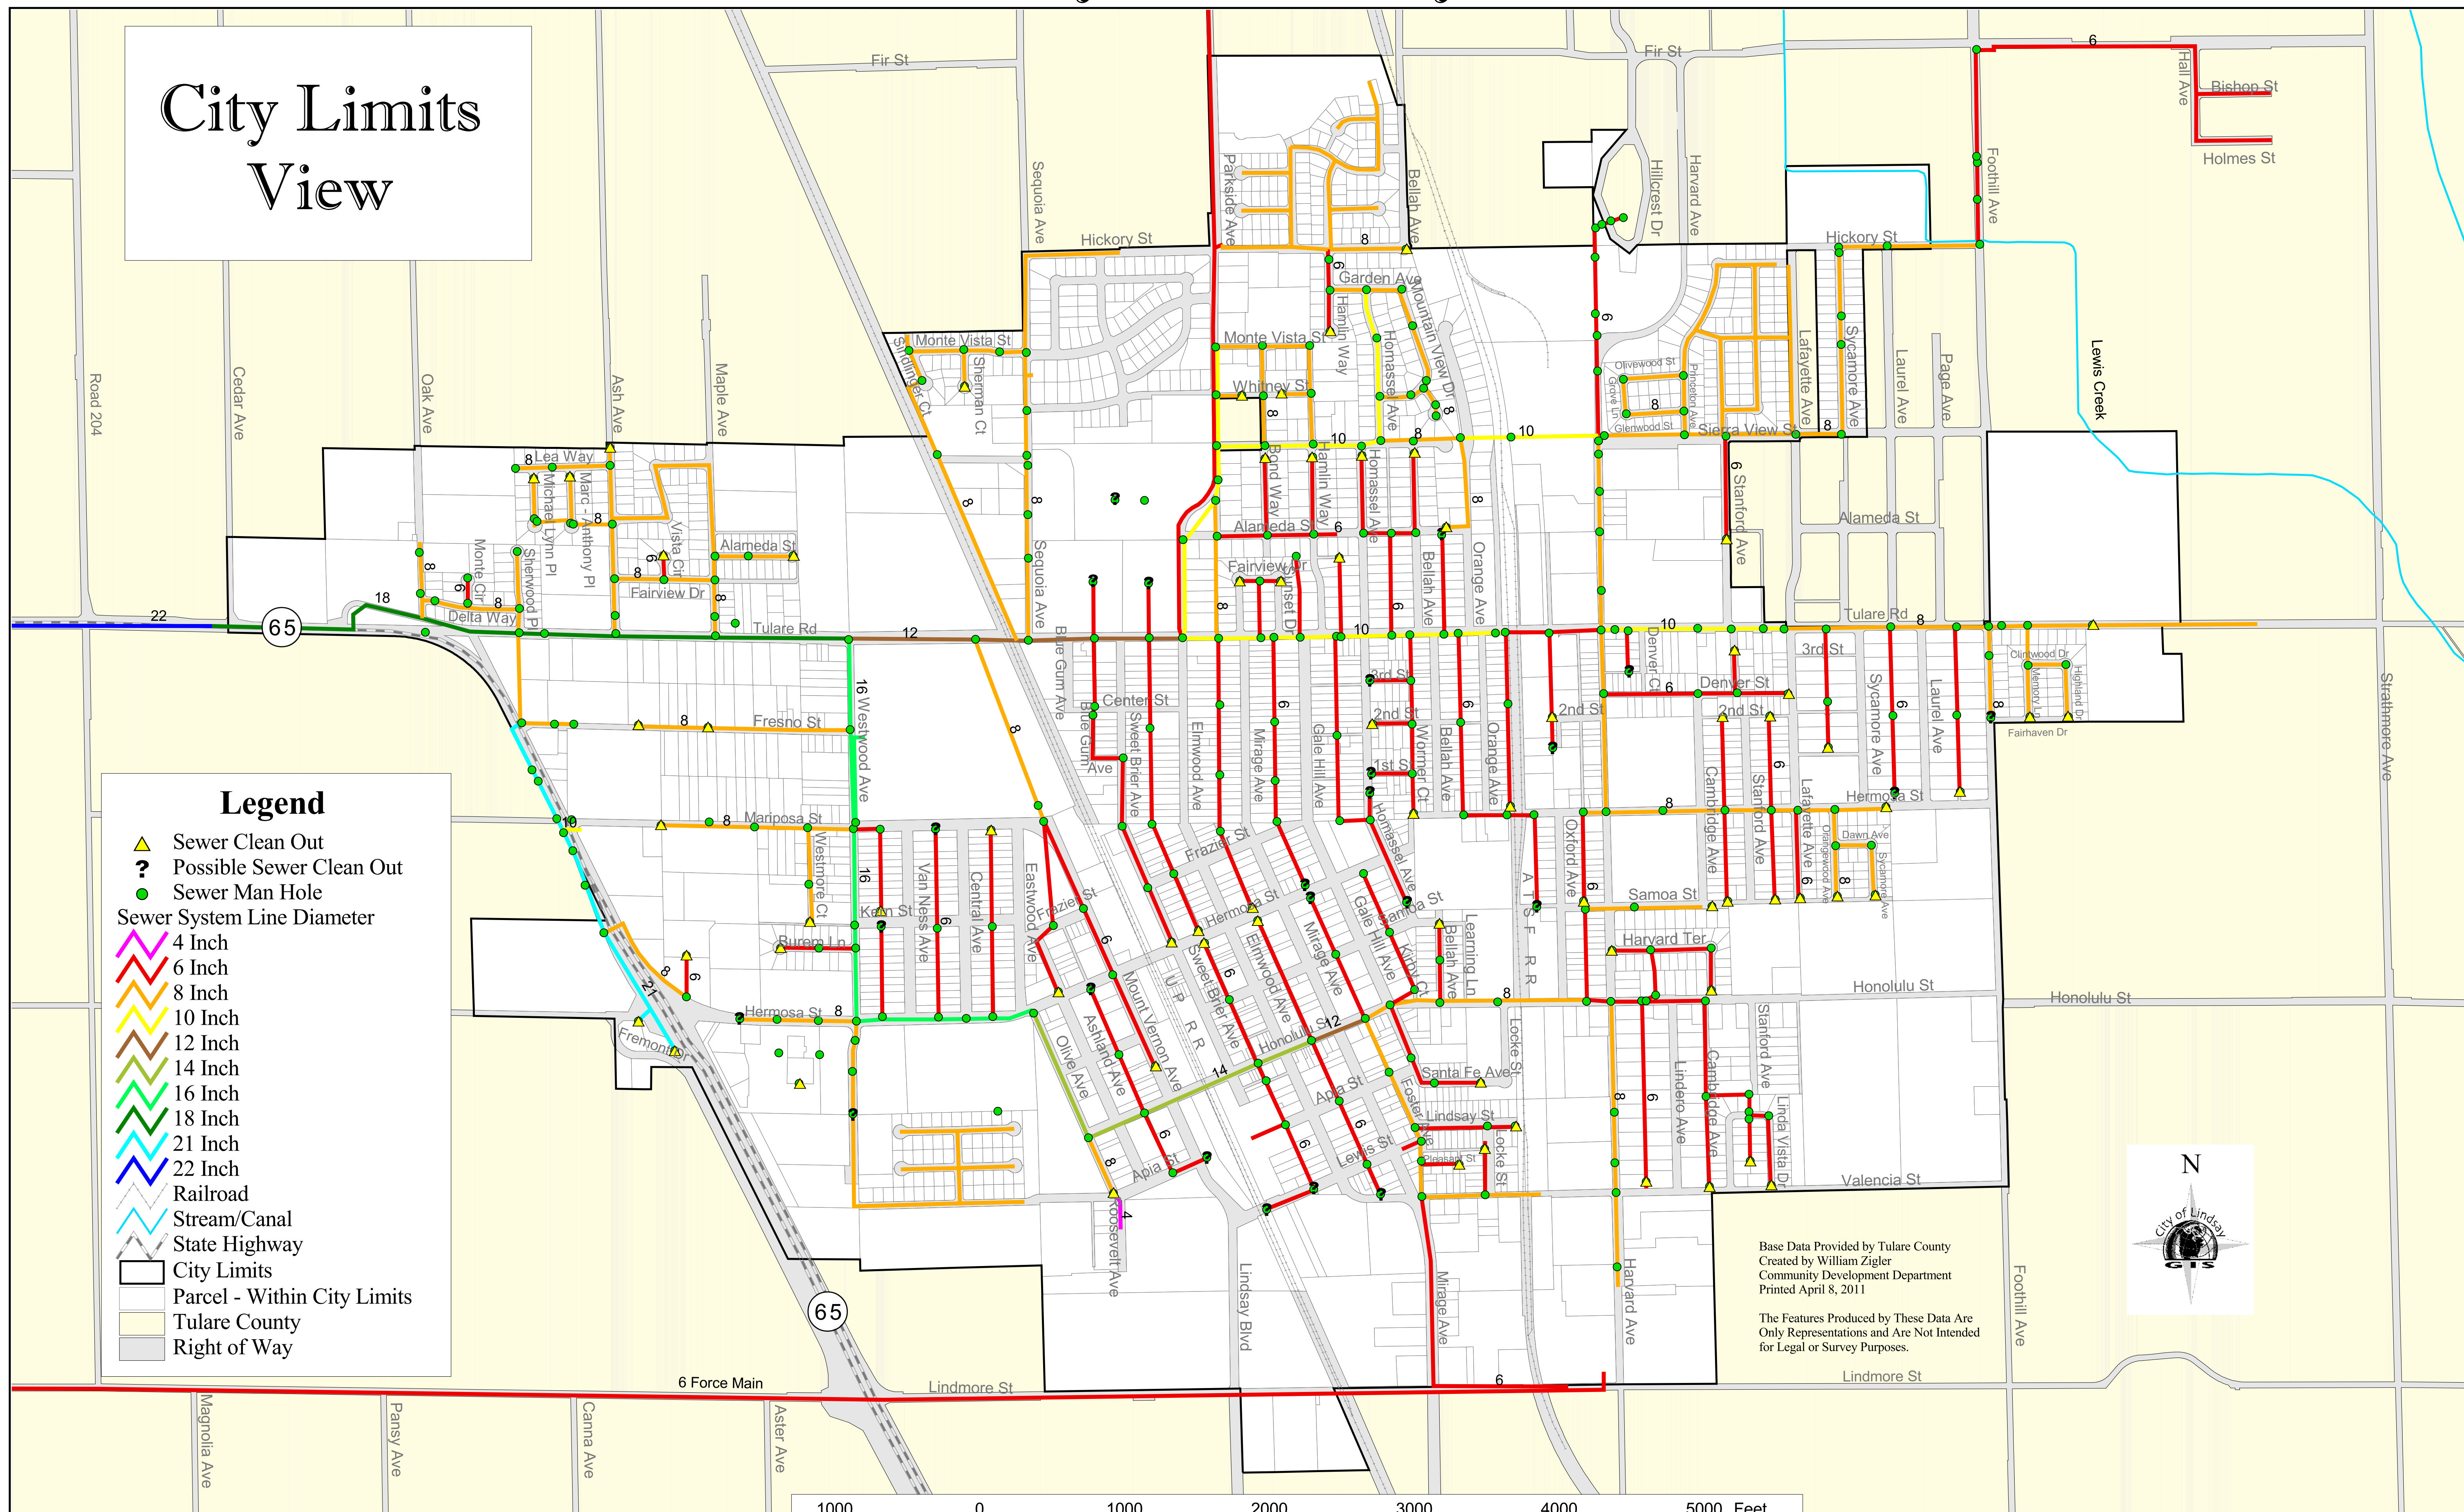

Base Data Provided by Tulare County  
 Created by William Zigler  
 Community Development Department  
 Printed April 8, 2011

The Features Produced by These Data Are  
 Only Representations and Are Not Intended  
 for Legal or Survey Purposes.

